

**LEGEND**


- 8' x 10' Booth - NO POWER, TABLE OR CHAIRS
- 8' x 10' Booth
- 10' x 10' Booth

**OVERALL FLOOR PLAN**

CONSTRUCTION DRAWINGS SUBJECT TO CHANGE AS PROJECT PROCEEDS. SPECS SUBJECT TO CHANGE BASED ON SHOW REGULATIONS AND RESTRICTIONS. GRAPHICS ARE FOR PRESENTATION PURPOSES ONLY.

CLIENT/ CONTACT: FMM Chamber of Commerce April Breadmore	DATE: Sept 6/23	SCALE: 1:350	MOVE IN/SET UP: TBD
EVENT/DATE: FMM Trade Show and Artisan Market			
BOOTH INFORMATION: Refer to legend.		These representation(s) remain the property of Exhibit Installation Services Inc. and were created for use on the specific project. None of this material shall be used without written permission of Exhibit Installation Services Inc.	



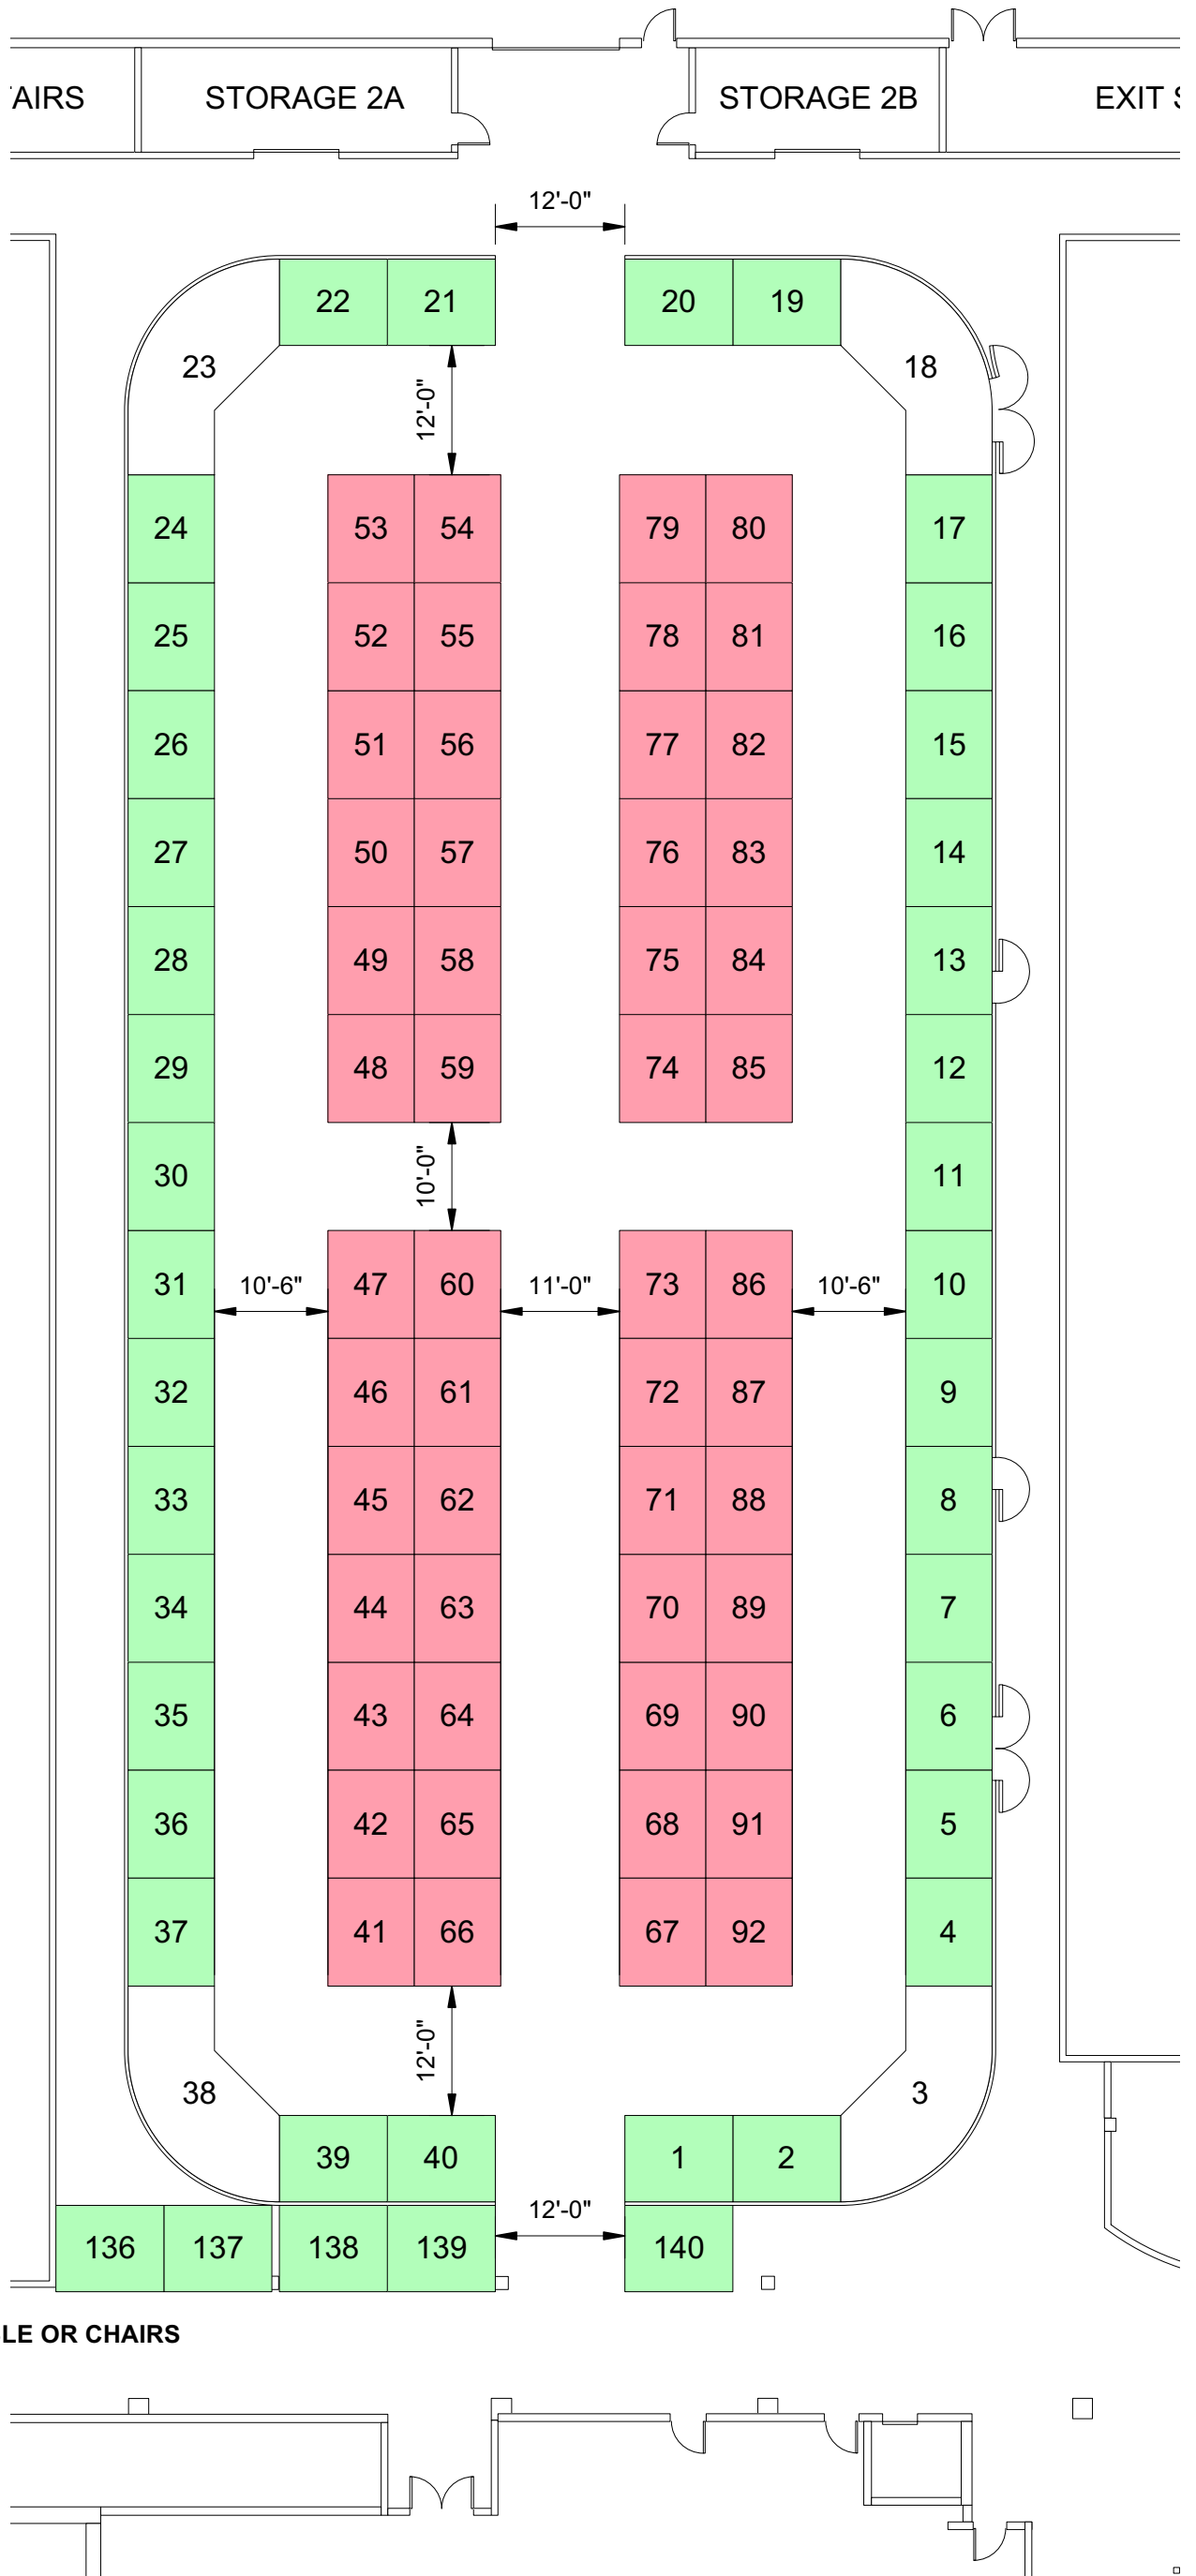

**LEGEND**

- 8' x 10' Booth - **NO POWER, TABLE OR CHAIRS**
- 8' x 10' Booth
- 10' x 10' Booth

**FIELDHOUSE #2**

CONSTRUCTION DRAWINGS SUBJECT TO CHANGE AS PROJECT PROCEEDS. SPECS SUBJECT TO CHANGE BASED ON SHOW REGULATIONS AND RESTRICTIONS. GRAPHICS ARE FOR PRESENTATION PURPOSES ONLY.

CLIENT/ CONTACT: FMM Chamber of Commerce  
April Breadmore  
EVENT/DATE: FMM Trade Show and Artisan Market

DATE: Sept 6/23


SCALE: 1:200

MOVE IN/SET UP: TBD

BOOTH INFORMATION: Refer to legend.

These representation(s) remain the property of Exhibit Installation Services Inc. and were created for use on the specific project. None of this material shall be used without written permission of Exhibit Installation Services Inc.



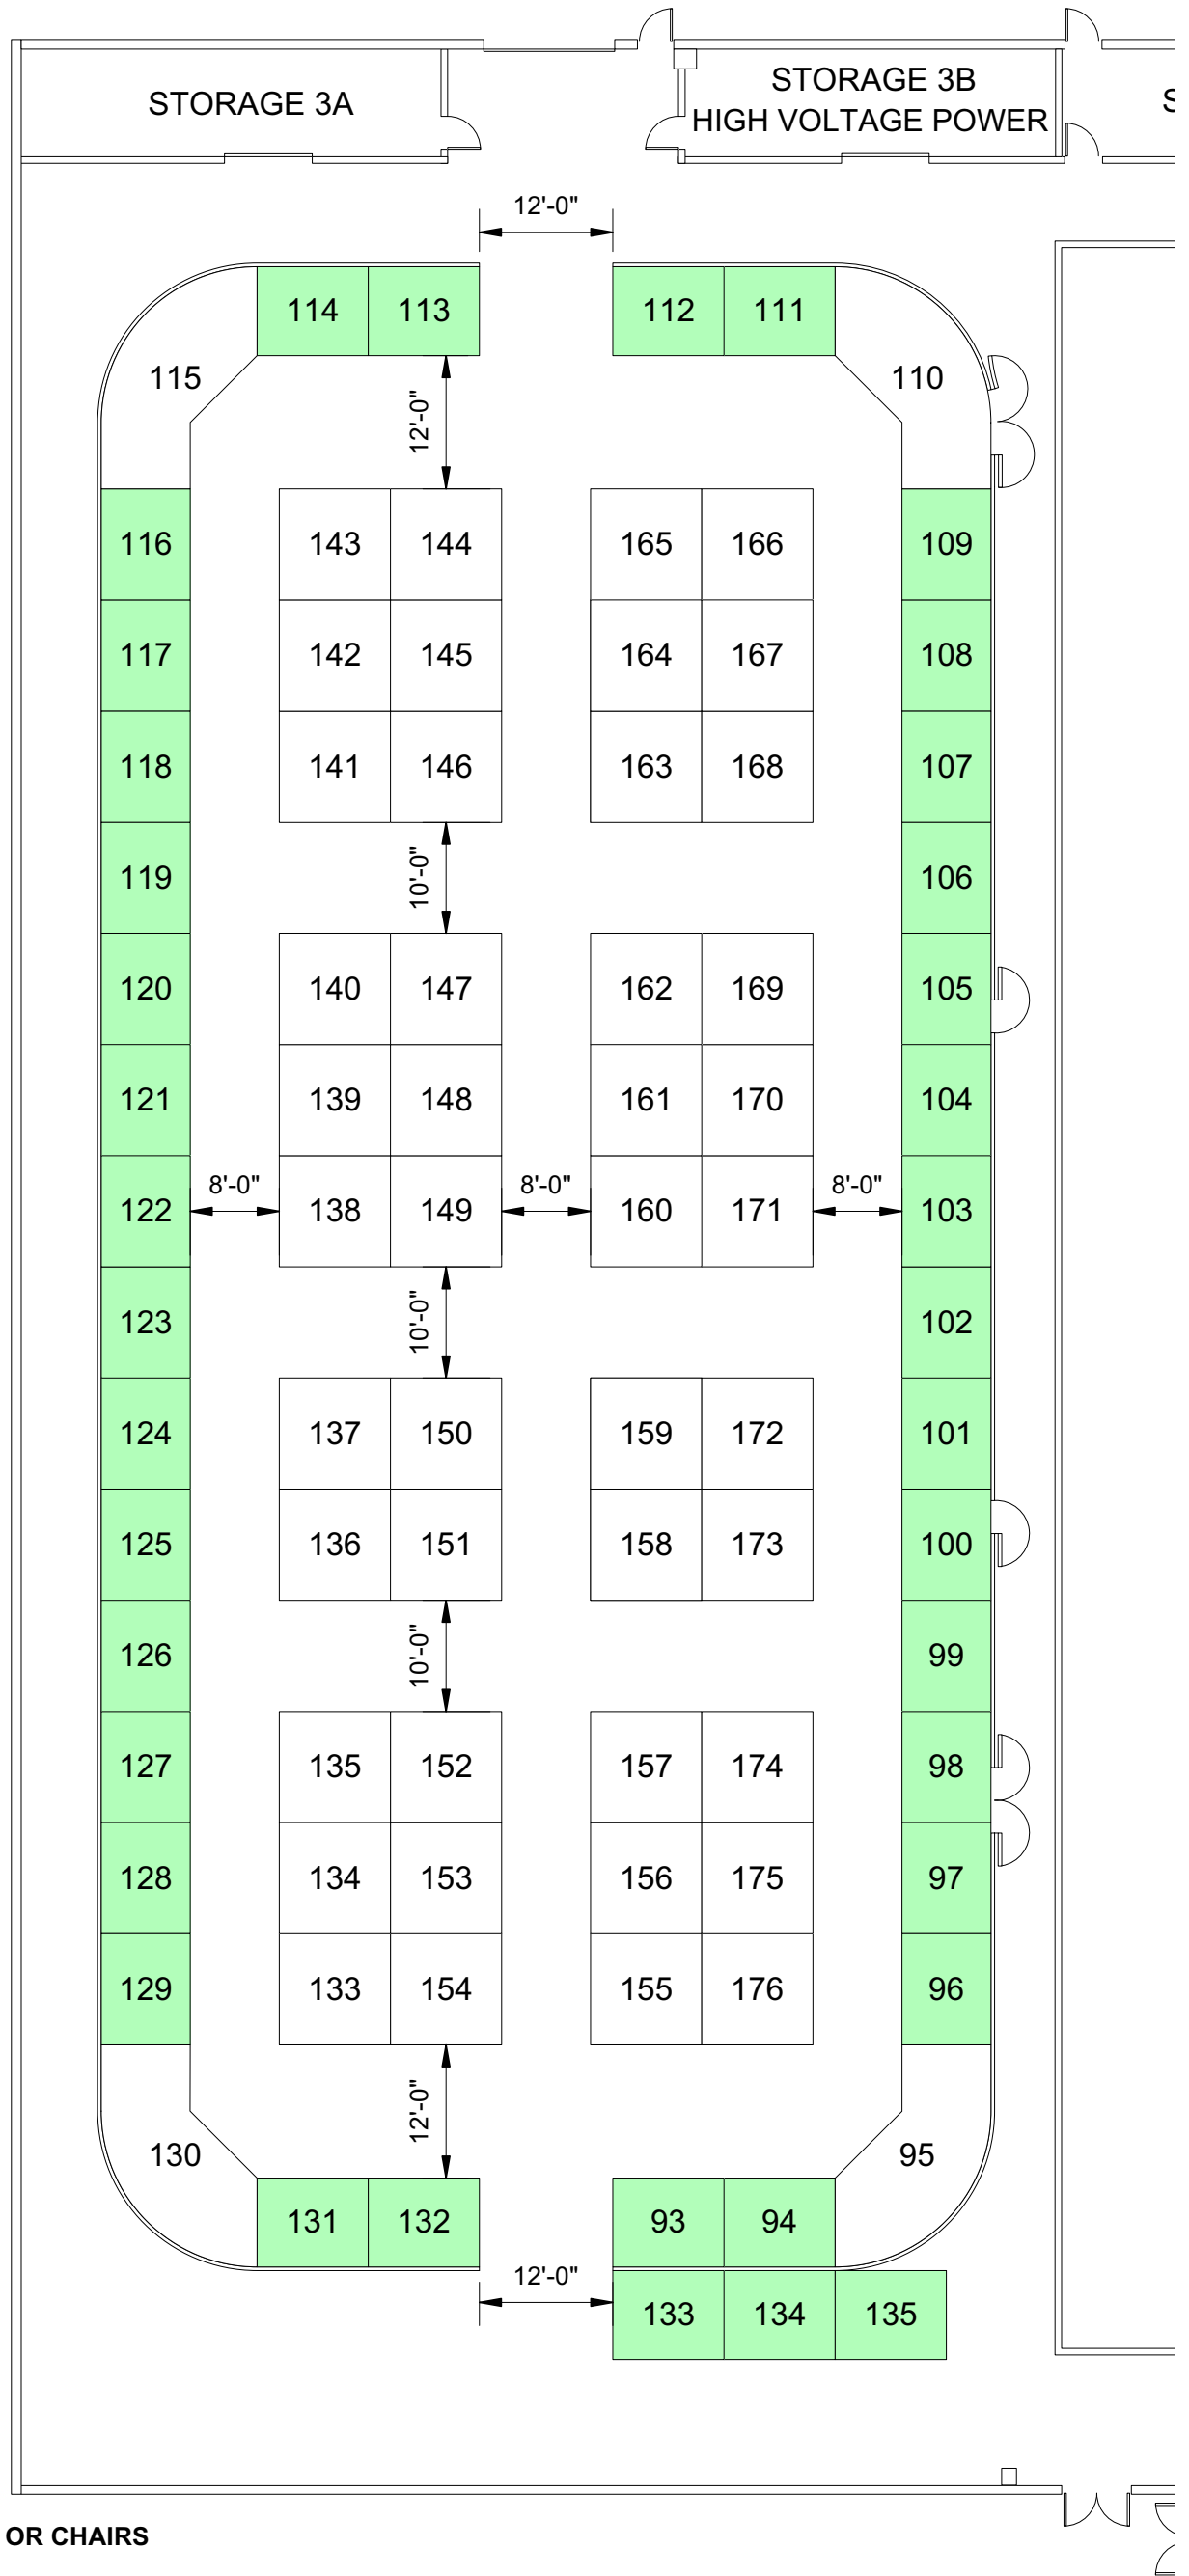

**LEGEND**

- 8' x 10' Booth - NO POWER, TABLE OR CHAIRS
- 8' x 10' Booth
- 10' x 10' Booth

CONSTRUCTION DRAWINGS SUBJECT TO CHANGE AS PROJECT PROCEEDS. SPECS SUBJECT TO CHANGE BASED ON SHOW REGULATIONS AND RESTRICTIONS. GRAPHICS ARE FOR PRESENTATION PURPOSES ONLY.

**FIELDHOUSE #3**

CLIENT/ CONTACT: FMM Chamber of Commerce April Breadmore EVENT/DATE: FMM Trade Show and Artisan Market	DATE: Sept 6/23	SCALE: 1:200	MOVE IN/SET UP: TBD
BOOTH INFORMATION: Refer to legend.	These representation(s) remain the property of Exhibit Installation Services Inc. and were created for use on the specific project. None of this material shall be used without written permission of Exhibit Installation Services Inc.		

