


LEGEND


- 7' x 10' Booth
- 7' x 10' Booth *DRAPE ONLY
- 8' x 10' Booth
- 10' x 10' Booth
- 10' x 15' Booth
- Bulk Booth Space

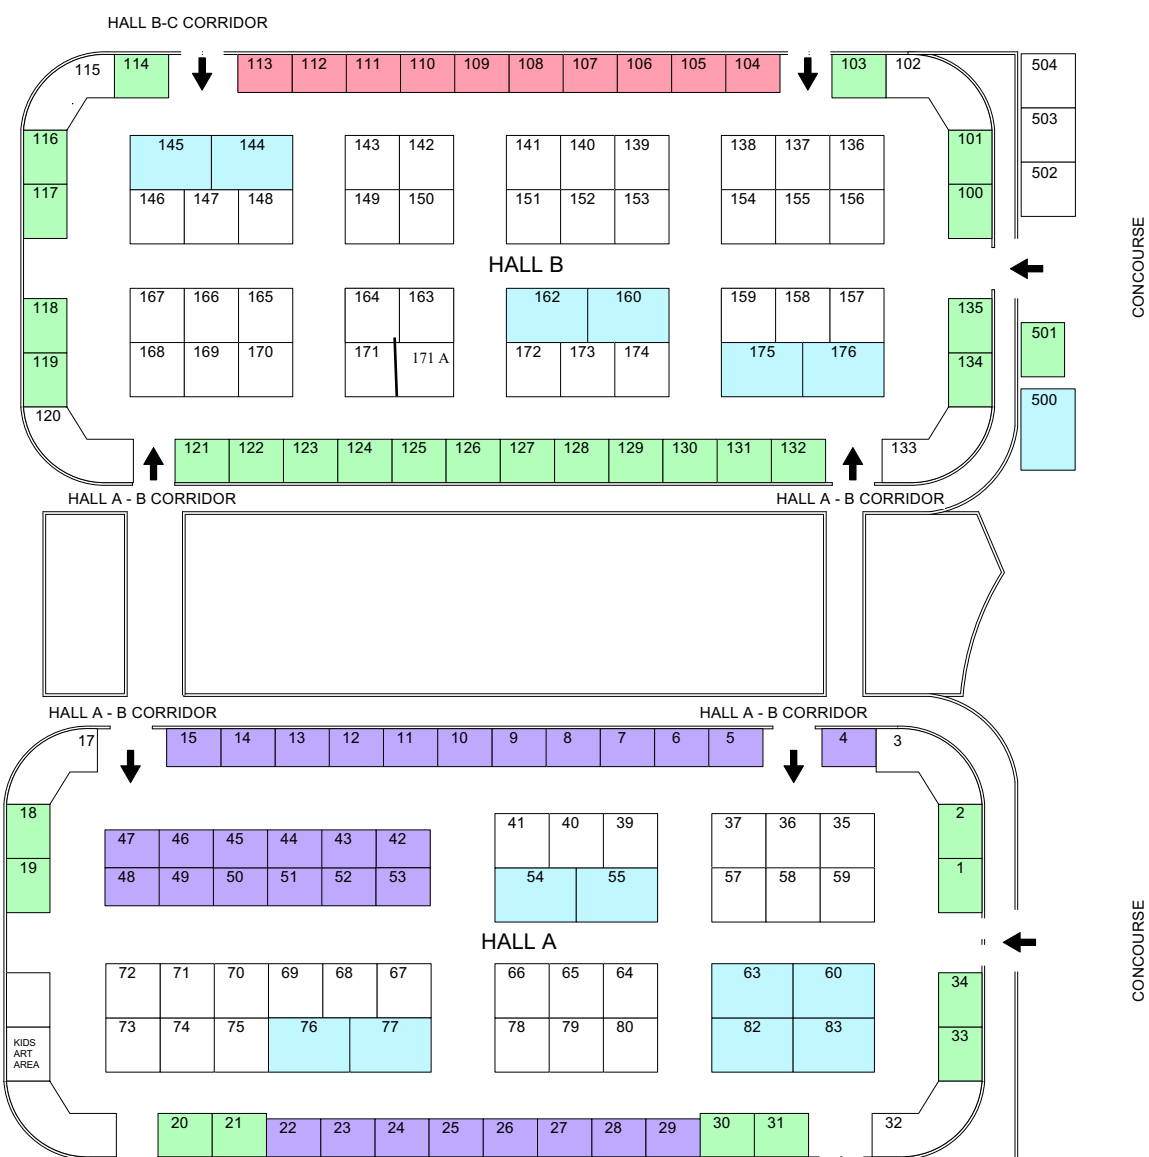

**OVERALL LAYOUT
DIMENSIONED IN FT - IN**

CLIENT/ CONTACT: FMM Chamber of Commerce		SCALE: 1:425	MOVE IN/SET UP: TBD
BOOTH INFORMATION: Various Refer to Legend	These representation(s) remain the property of Exhibit Installation Services Inc. and were created for use on the specific project. None of this material shall be used without written permission of Exhibit Installation Services Inc.		



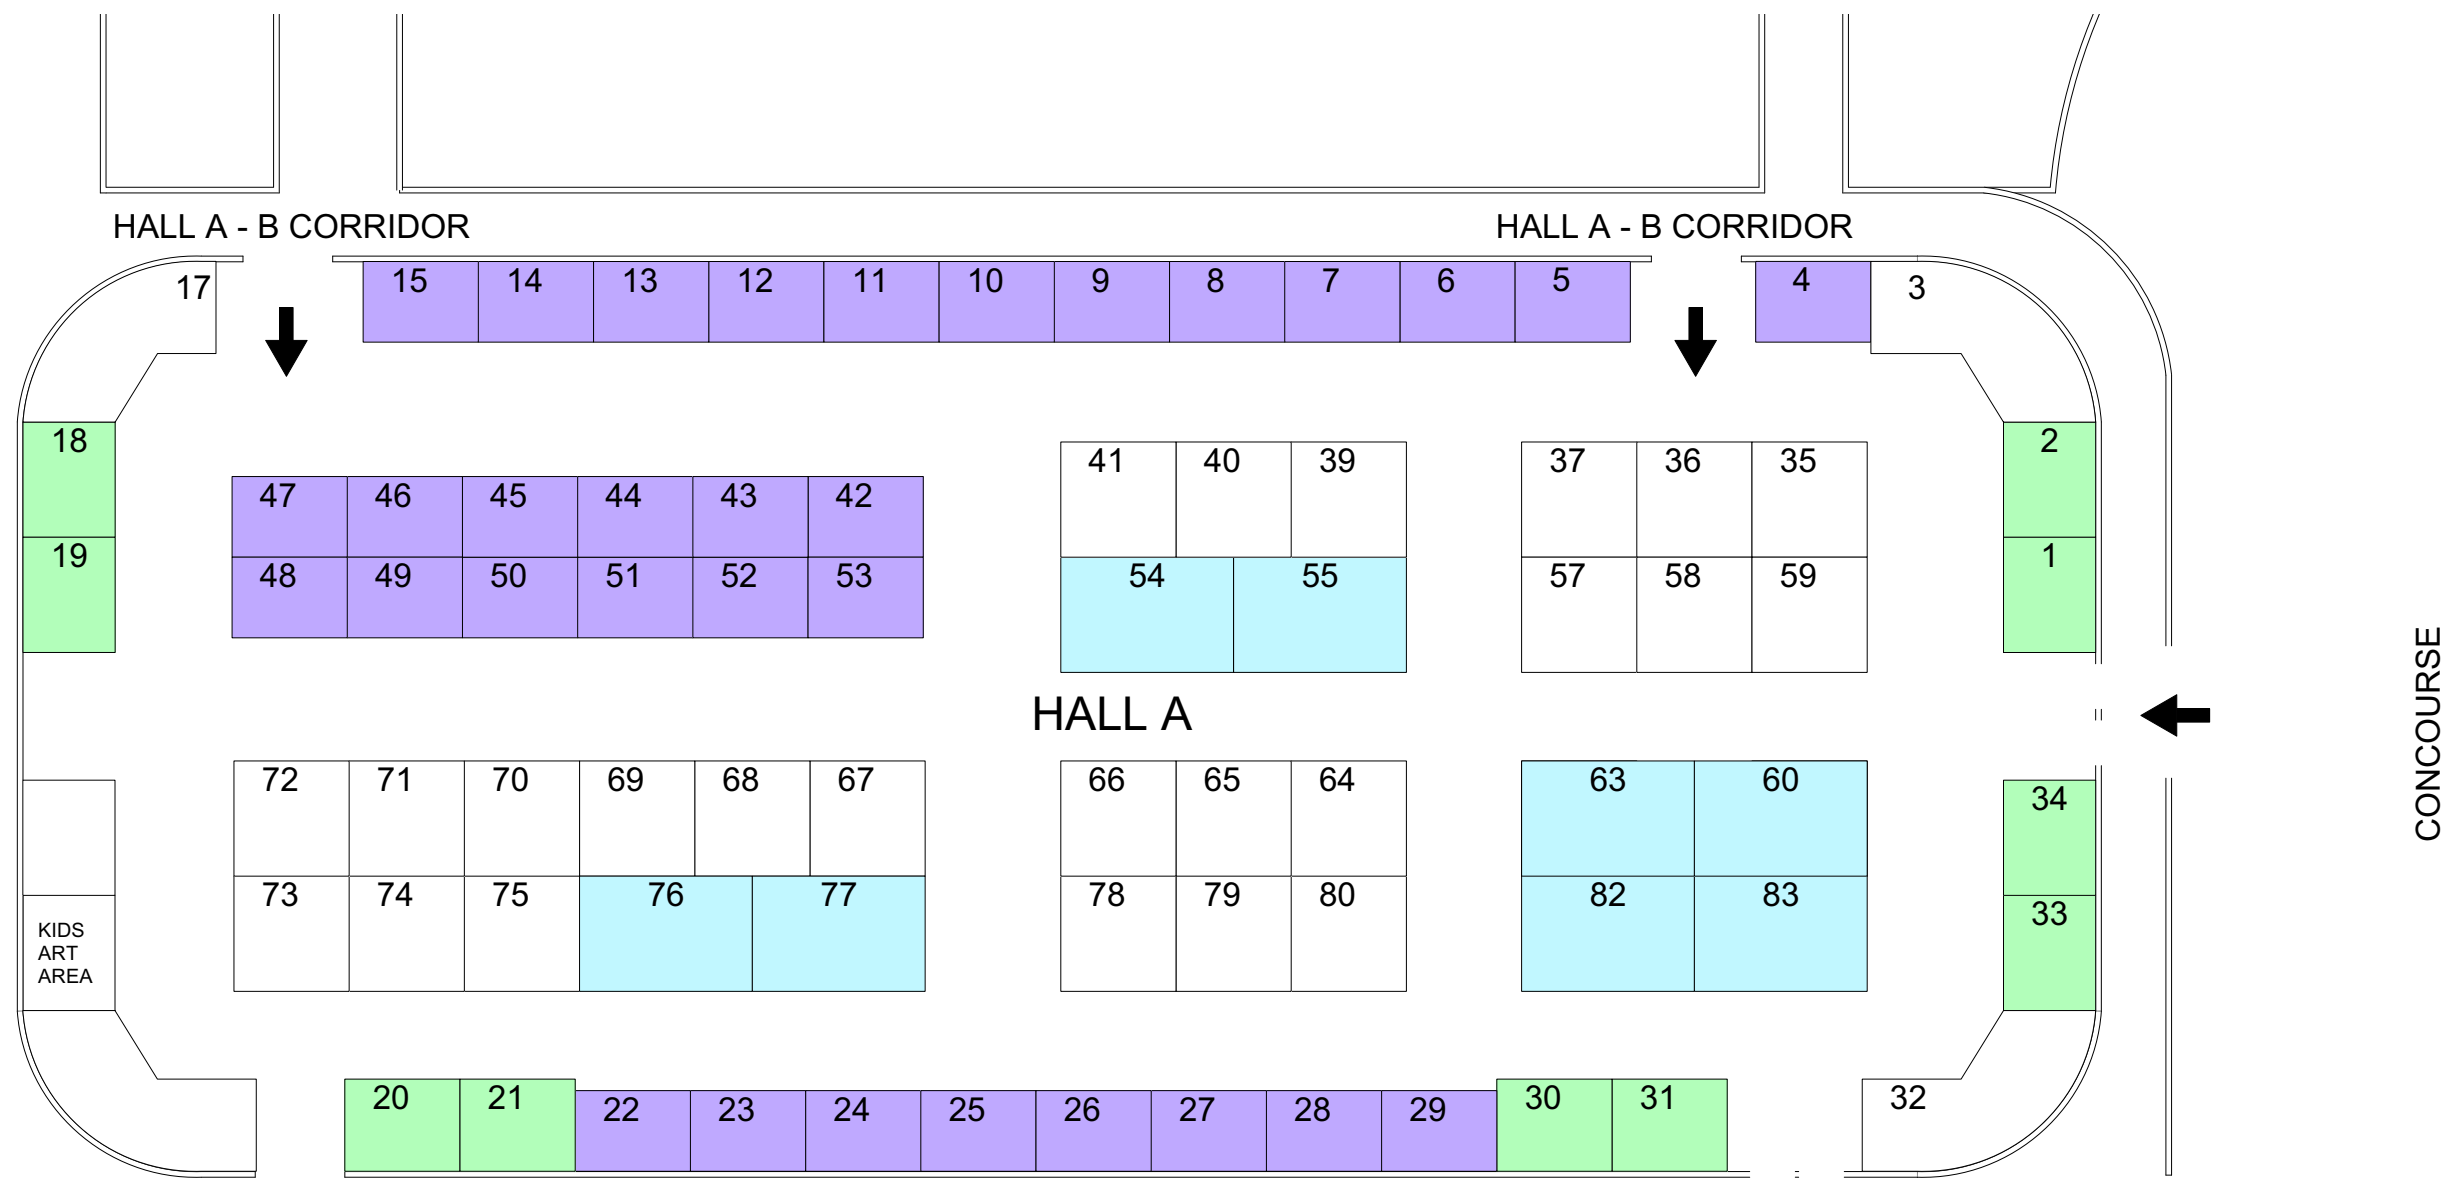


LEGEND

- 7' x 10' Booth
- 7' x 10' Booth *DRAPE ONLY
- 8' x 10' Booth
- 10' x 10' Booth
- 10' x 15' Booth
- Bulk Booth Space

**HALL A - ARTISANS MARKET
DIMENSIONED IN FT-IN**

CLIENT/ CONTACT: FMM Chamber of Commerce Denise Barrow	DATE: July 2022	SCALE: 1:200	MOVE IN/SET UP: TBD
EVENT/DATE: FMM Fall Show and Artisan Market September 23-25, 2022			
BOOTH INFORMATION: Various Refer to Legend	These representation(s) remain the property of Exhibit Installation Services Inc. and were created for use on the specific project. None of this material shall be used without written permission of Exhibit Installation Services Inc.		



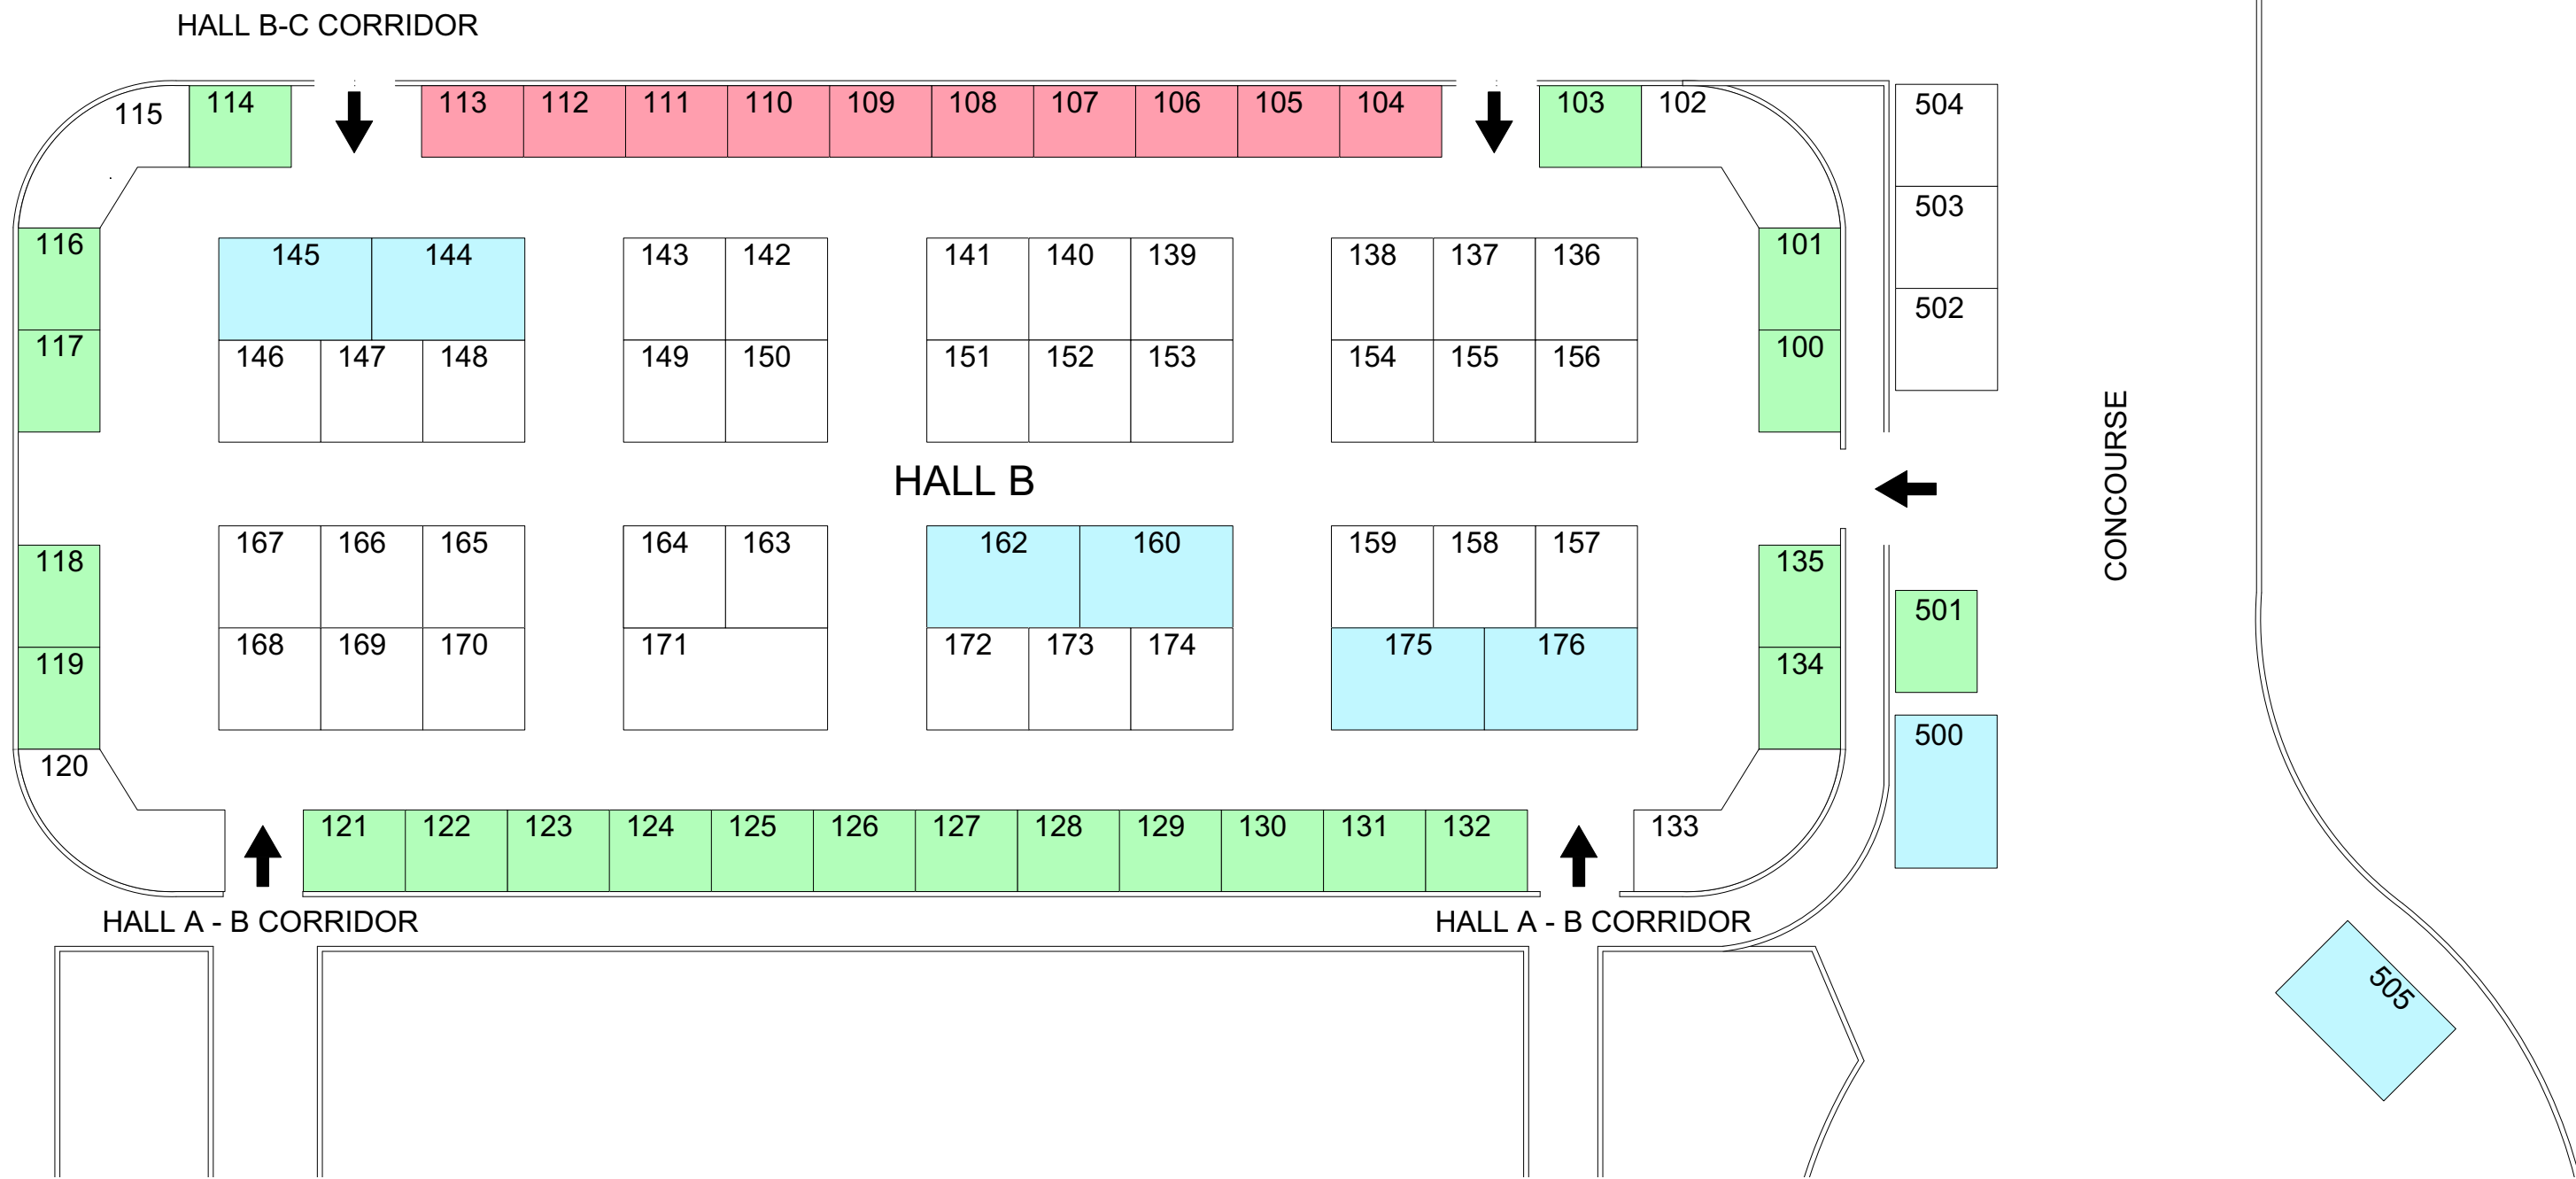


LEGEND

- 7' x 10' Booth
- 7' x 10' Booth *DRAPE ONLY
- 8' x 10' Booth
- 10' x 10' Booth
- 10' x 15' Booth
- Bulk Booth Space

**HALL B - SHOPPING PLAZA
DIMENSIONED IN MM**

CLIENT/ CONTACT: FMM Chamber of Commerce Denise Barrow	DATE: July 2022	SCALE: 1:200	MOVE IN/SET UP: TBD
EVENT/DATE: FMM Fall Show and Artisan Market September 23-25, 2022			
BOOTH INFORMATION: Various Refer to Legend	These representation(s) remain the property of Exhibit Installation Services Inc. and were created for use on the specific project. None of this material shall be used without written permission of Exhibit Installation Services Inc.		



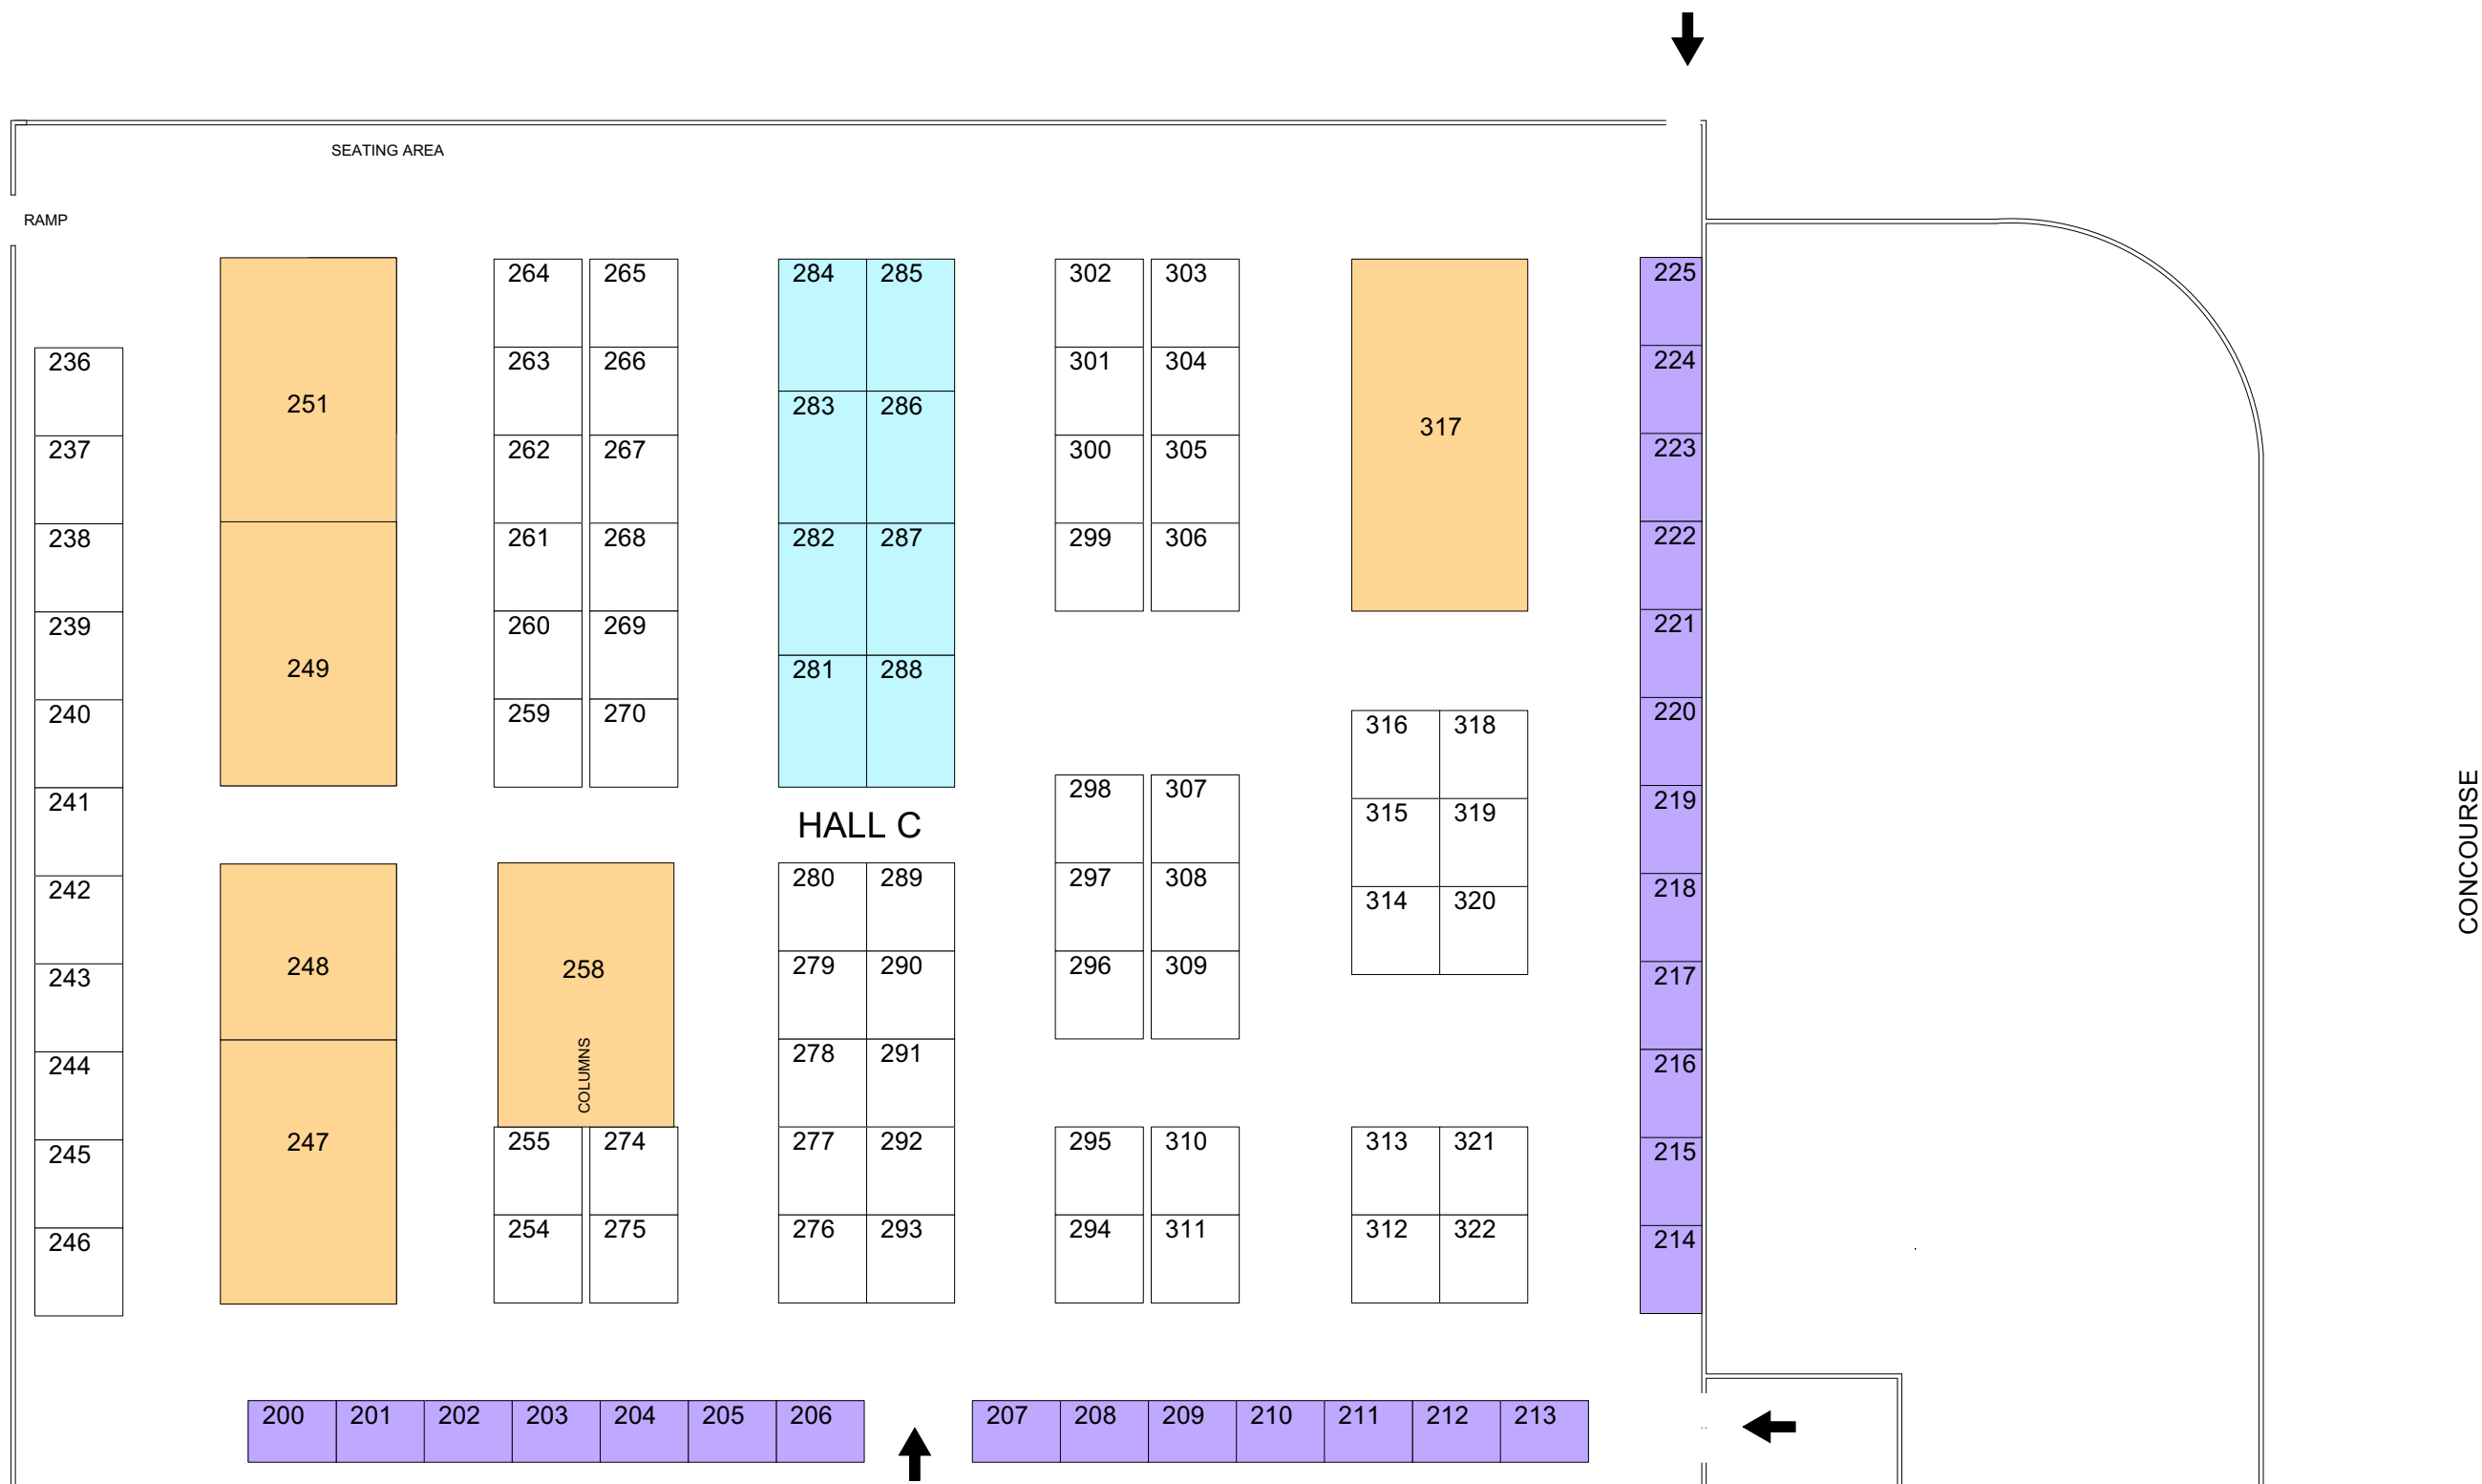

- LEGEND**
- 7' x 10' Booth
 - 7' x 10' Booth *DRAPE ONLY
 - 8' x 10' Booth
 - 10' x 10' Booth
 - 10' x 15' Booth
 - Bulk Booth Space

**HALL C - SHOPPING, HOME AND RECREATION
DIMENSIONED IN FT- IN**

CLIENT/ CONTACT: FMM Chamber of Commerce Denise Barrow	DATE: July 2022	SCALE: 1:250	MOVE IN/SET UP: TBD
EVENT/DATE: FMM Fall Show and Artisan Market September 23-25, 2022			
BOOTH INFORMATION: Various Refer to Legend		These representation(s) remain the property of Exhibit Installation Services Inc. and were created for use on the specific project. None of this material shall be used without written permission of Exhibit Installation Services Inc.	

